

6,665 S.F.

**ENLARGED FLOOR PLAN - FIRST LEVEL - RENTAL SPACE**

SCALE: N.T.S.

HR  
LU


NORTHWEST RETIREMENT SERVICES

08/16/17

RENTAL SPACE WITH FURNITURE

**HALLGREN RESTIFO LOOP & COUGHLIN**

**1A**

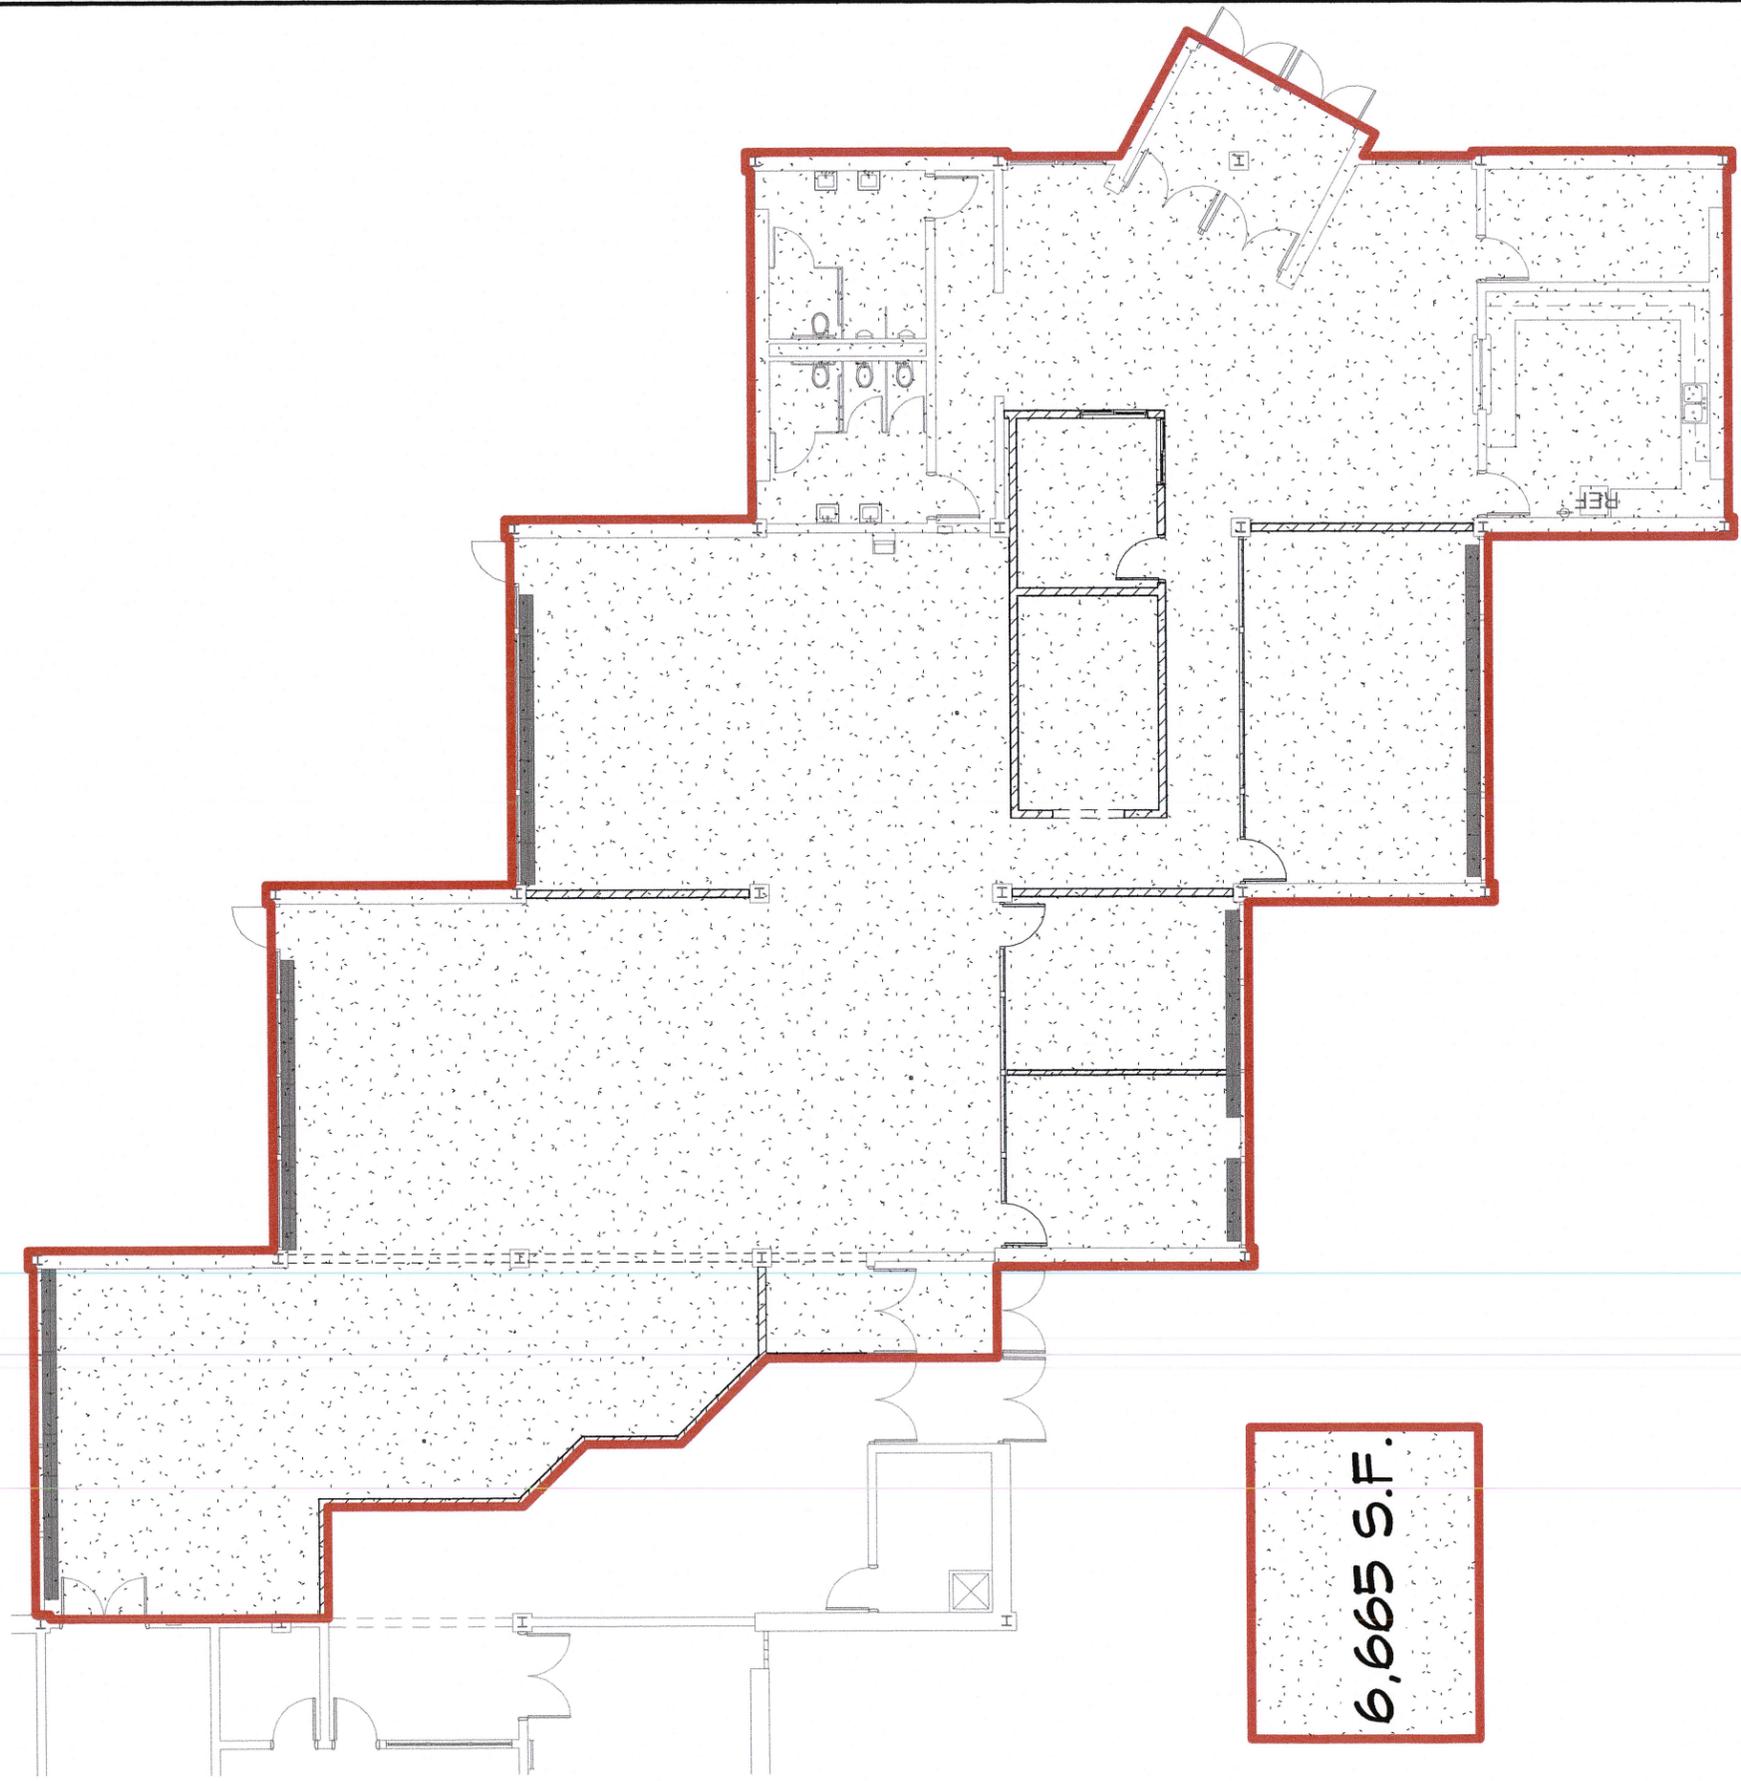

6,665 S.F.

**ENLARGED FLOOR PLAN - FIRST LEVEL - RENTAL SPACE**

SCALE: N.T.S.

HR  
LU

NORTHWEST RETIREMENT SERVICES

08/16/17

RENTAL SPACE WITHOUT FURNITURE

**HALLGREN RESTIFO LOOP & COUGHLIN**

**1B**